


ROOF PLAN @ 20' 6"

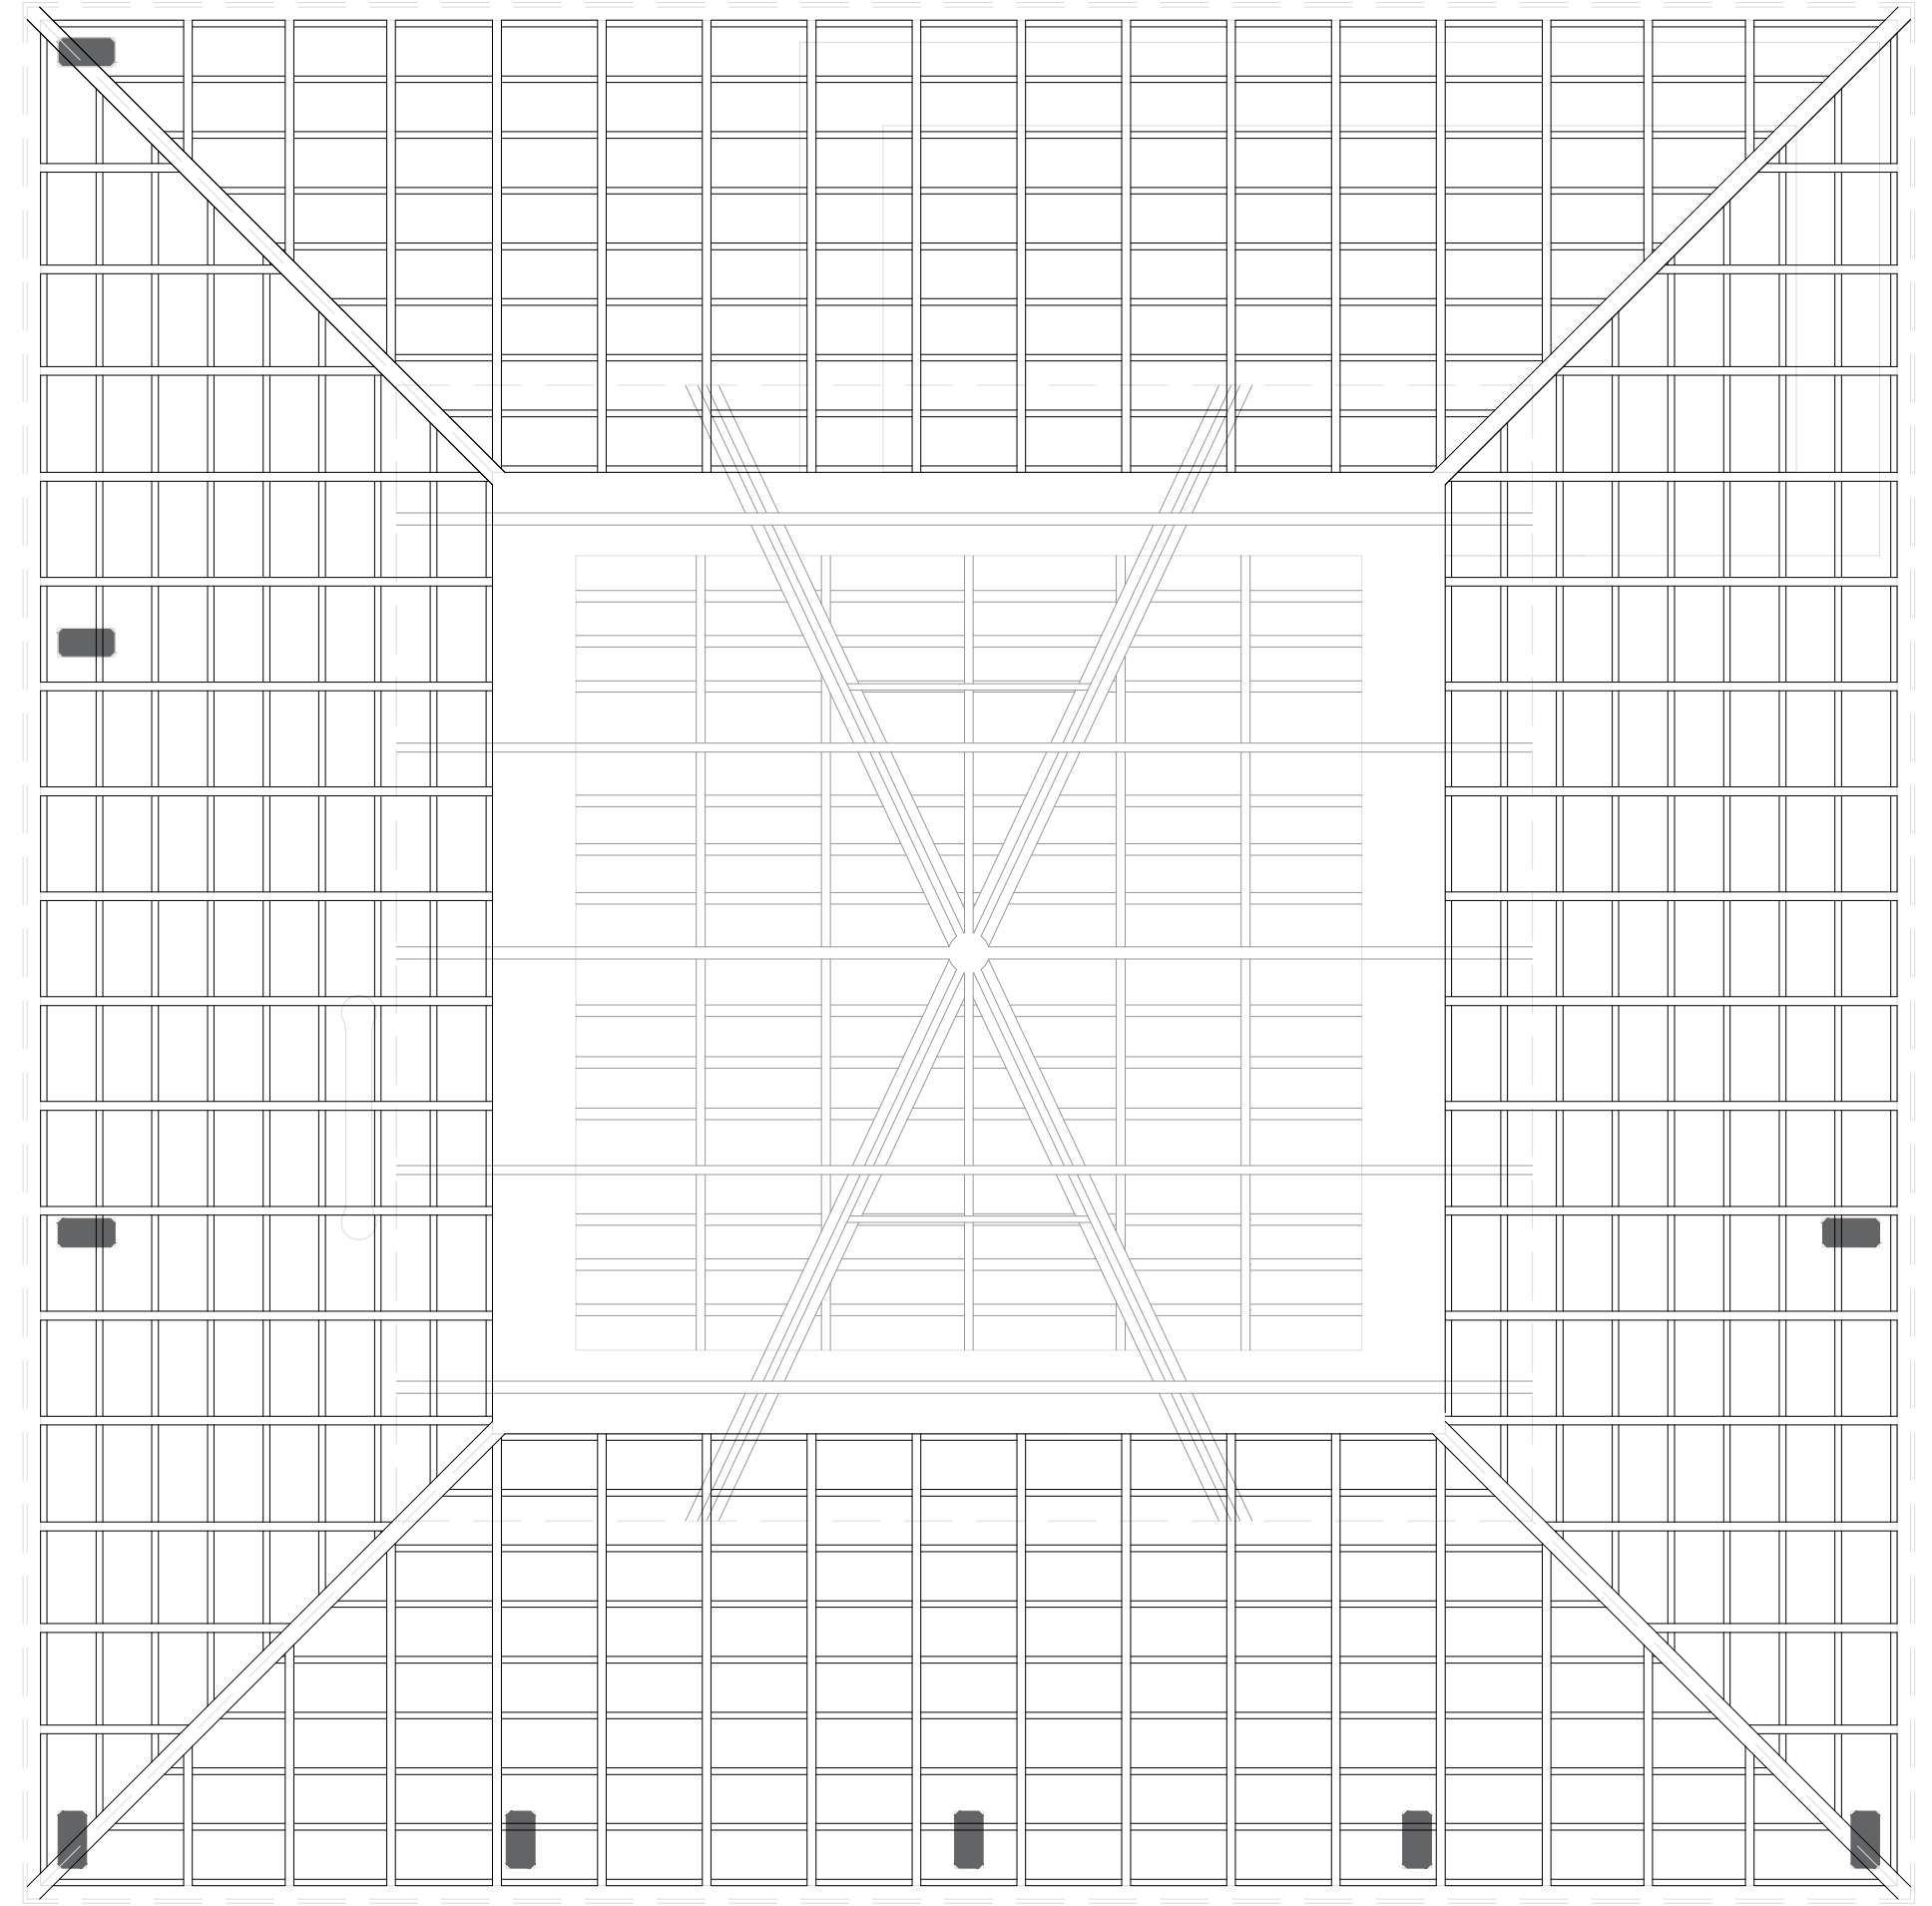

ROOF PLAN @ 10' 3"

