


SOUTH ELEVATION



(Source: Photo Taken by Ar. Sharan Desai)

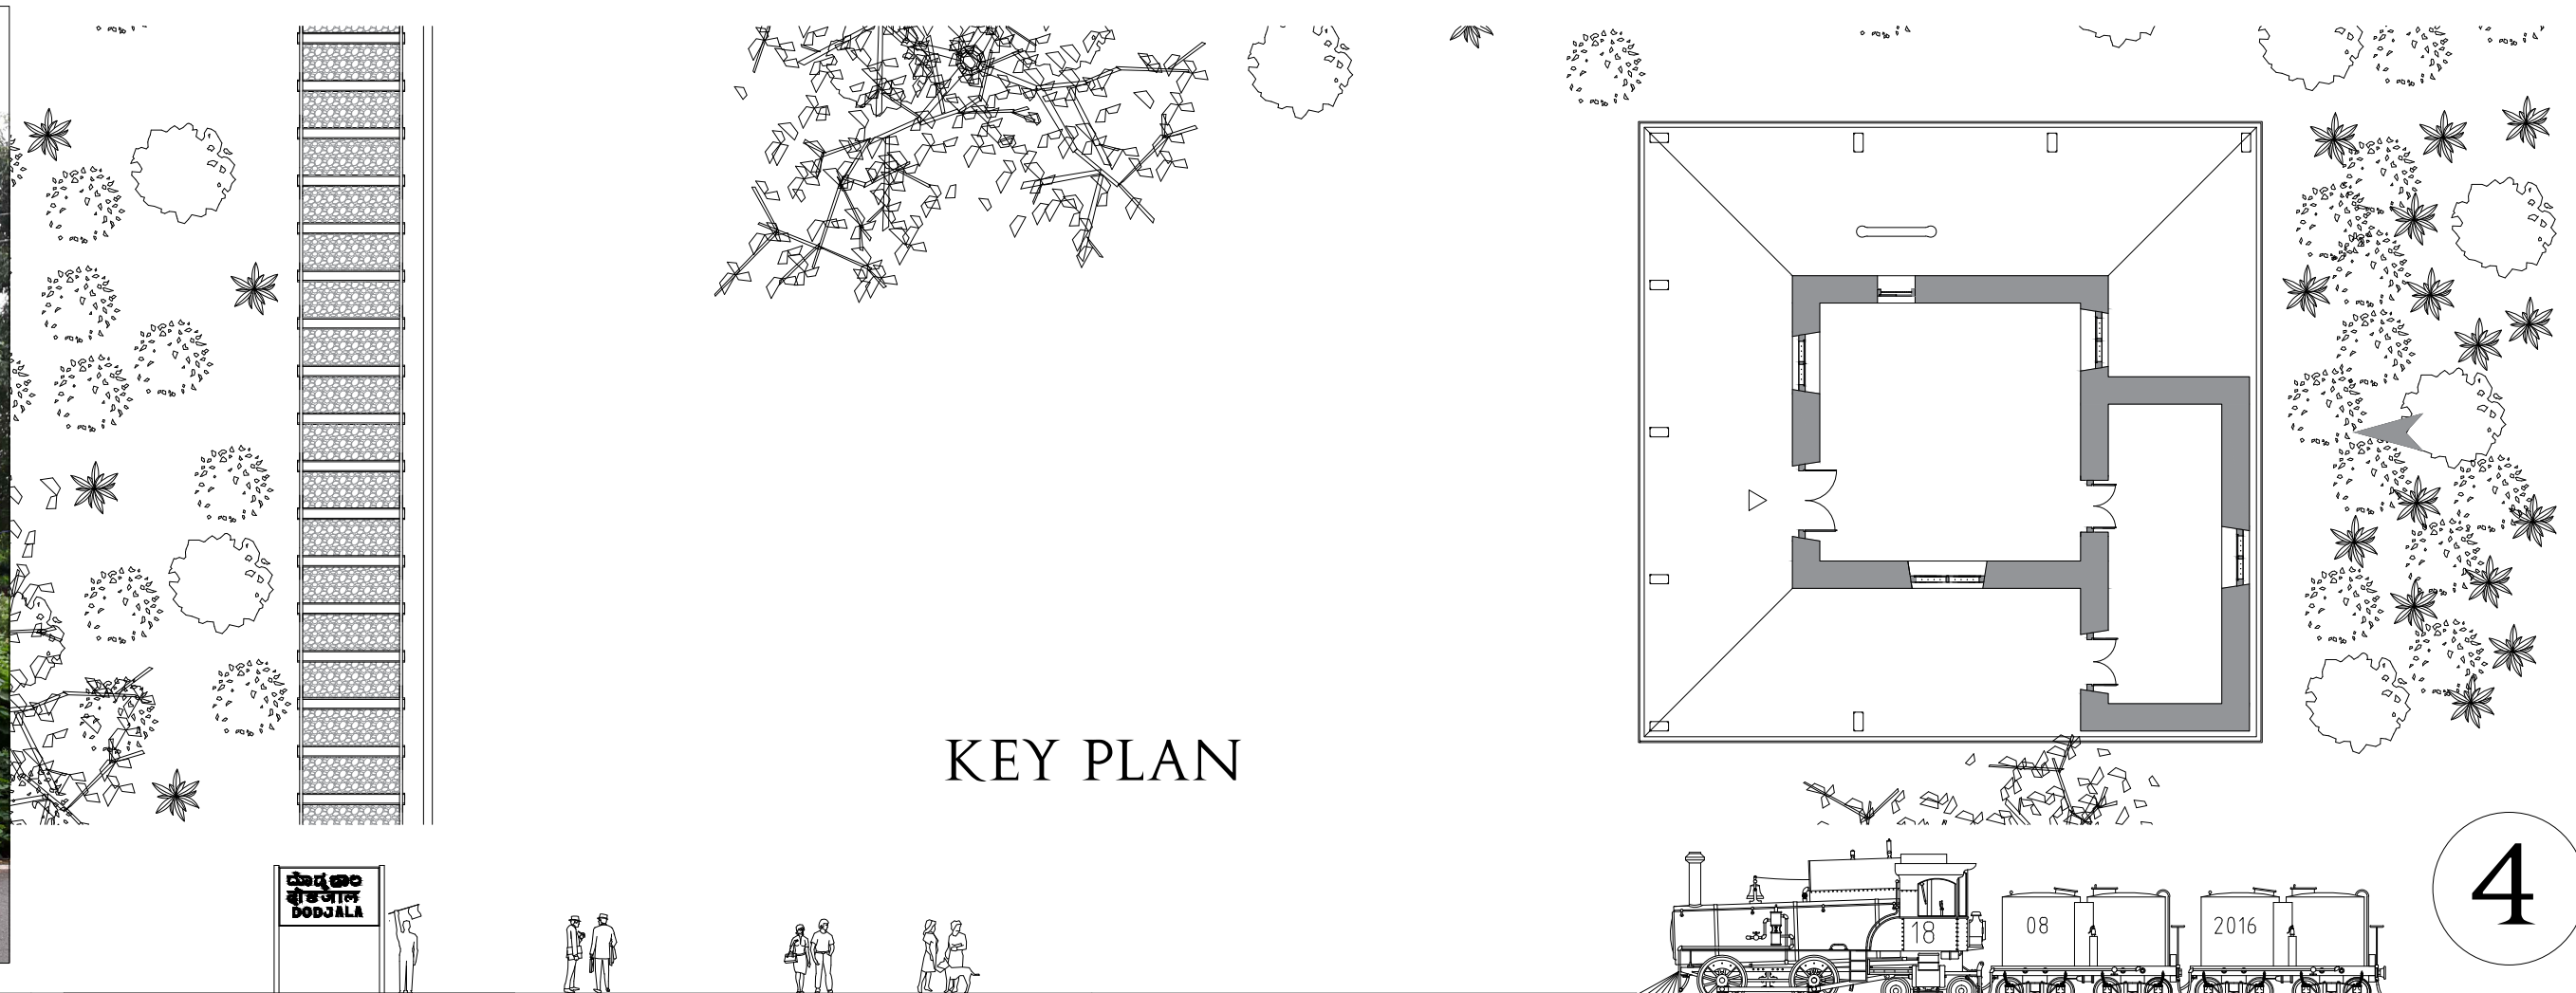

KEY PLAN